



Erve Bosco

BOSHOVEN Meppel

11-03-2025







WONINGEN									
TYPE	Bruto inhoud (BIN)	Bruto vloeroppervlak (BVO)				Gebruiksoppervlak (GO)			
		BG	1e	2e	totaal	BG	1e	2e	totaal
A1	348,5	58	58		115	49	48		97
A2	400,5	58	58		113	49	48	excl. vloering	97
A3	458,5	58	58	23	138	49	48	18	115
B1	358,5	72	67		139	52	29		81
B2	416,3	72	67		139	52	58		120
Q1a2g	285,0	48	45		93	42	37		79
Q1a3g	313,5	48	45		93	42	37	excl. vloering	78

0 10 20

stedenbouwkundig plan 1:500

schaal 1:500 / A3


maakt in het werk voortaan

06-09-2025





concept
3 onder 1 kap

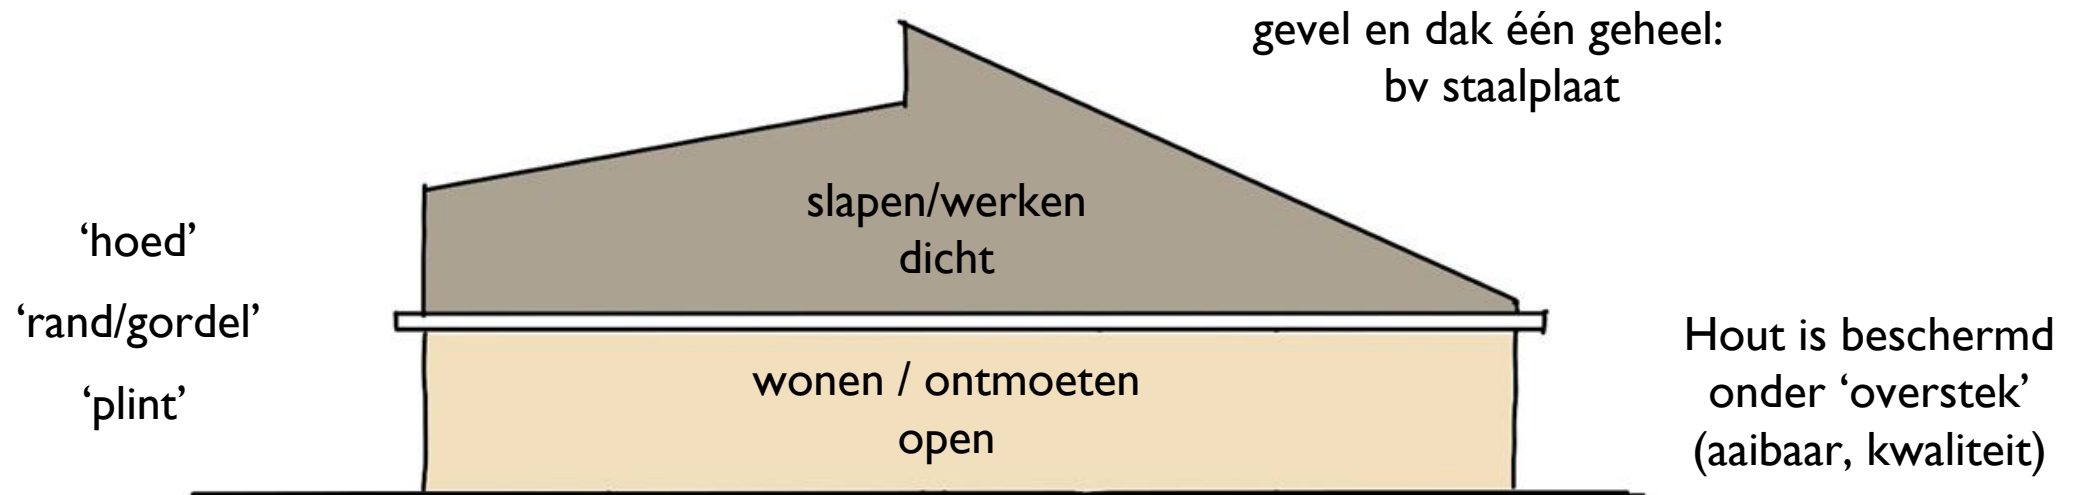

Onder overstek : bergingen overkappingen, veranda's,
uitbouwen, pergola, etc..

BLOKTYPE (3-onder-1-kap)



COLLECTIEF GEBOUW

